

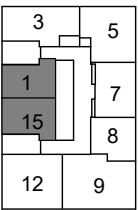


SUITE B-3

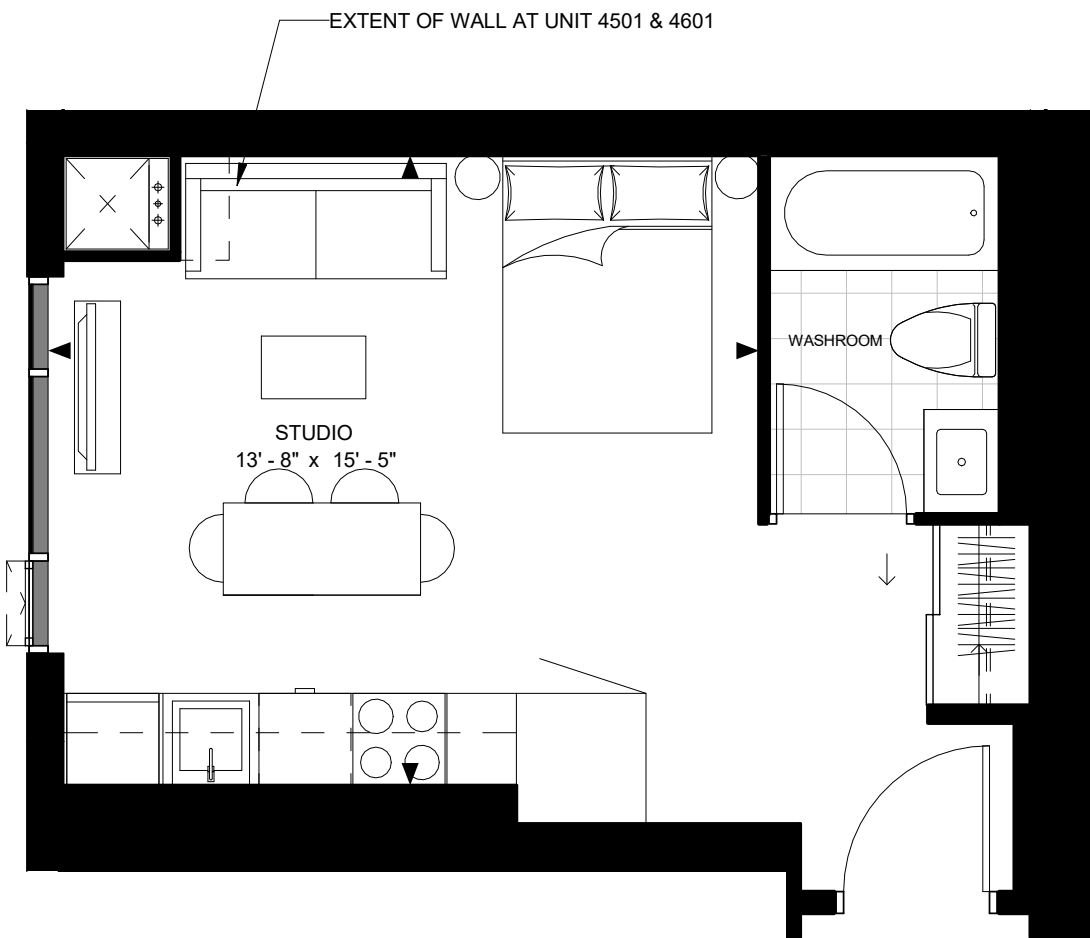

FLOOR 16

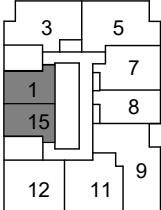

FLOOR 17-46



SUITE B-3
SUITE AREA: 380 SF



Disclaimer : Materials, specifications & floor plans are subject to change without notice. All renderings are artist's conceptions.
All floor plans have approximate dimensions. Actual usable floor space may vary from the stated floor area. E.&O.E.

NOT TO SCALE

SUITE B-5

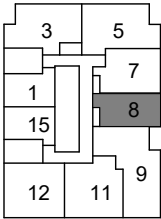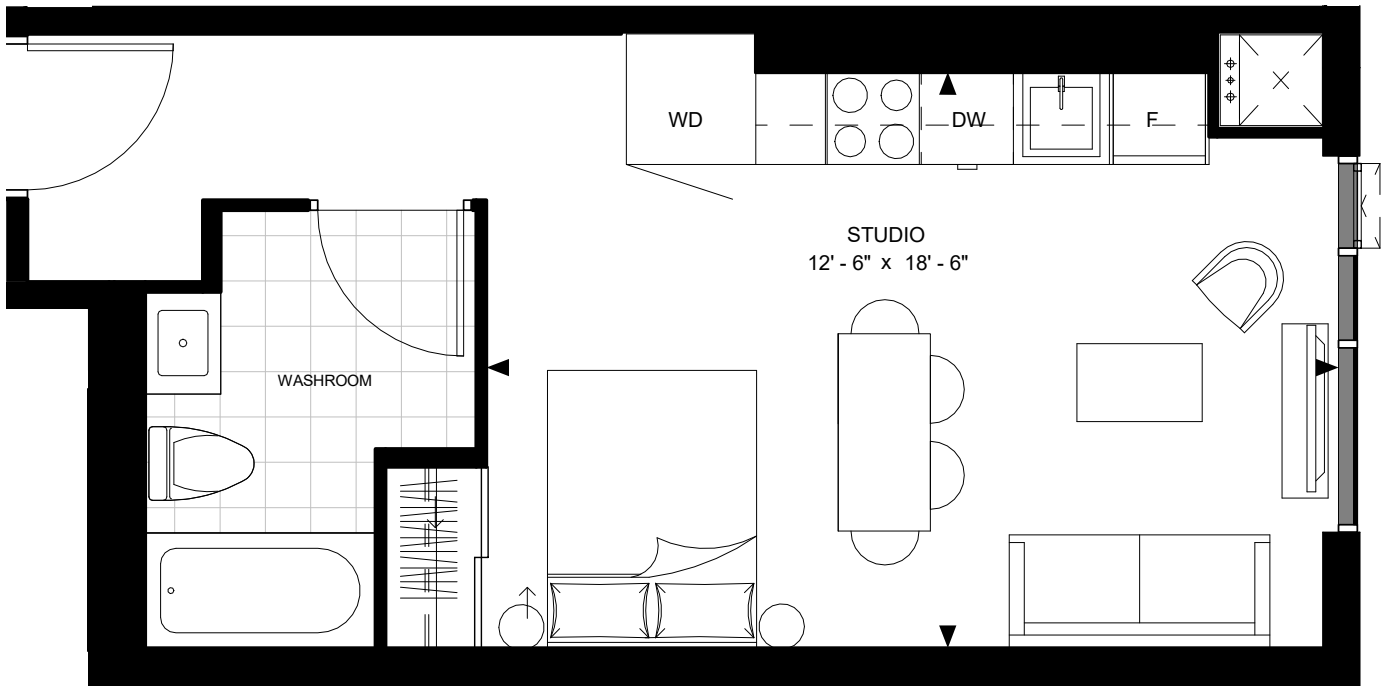



FLOOR 17-34

SUITE B-5
SUITE AREA: 412 SF



Disclaimer : Materials, specifications & floor plans are subject to change without notice. All renderings are artist's conceptions.
All floor plans have approximate dimensions. Actual usable floor space may vary from the stated floor area. E.&O.E.

SUITE B-6

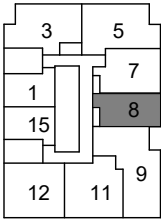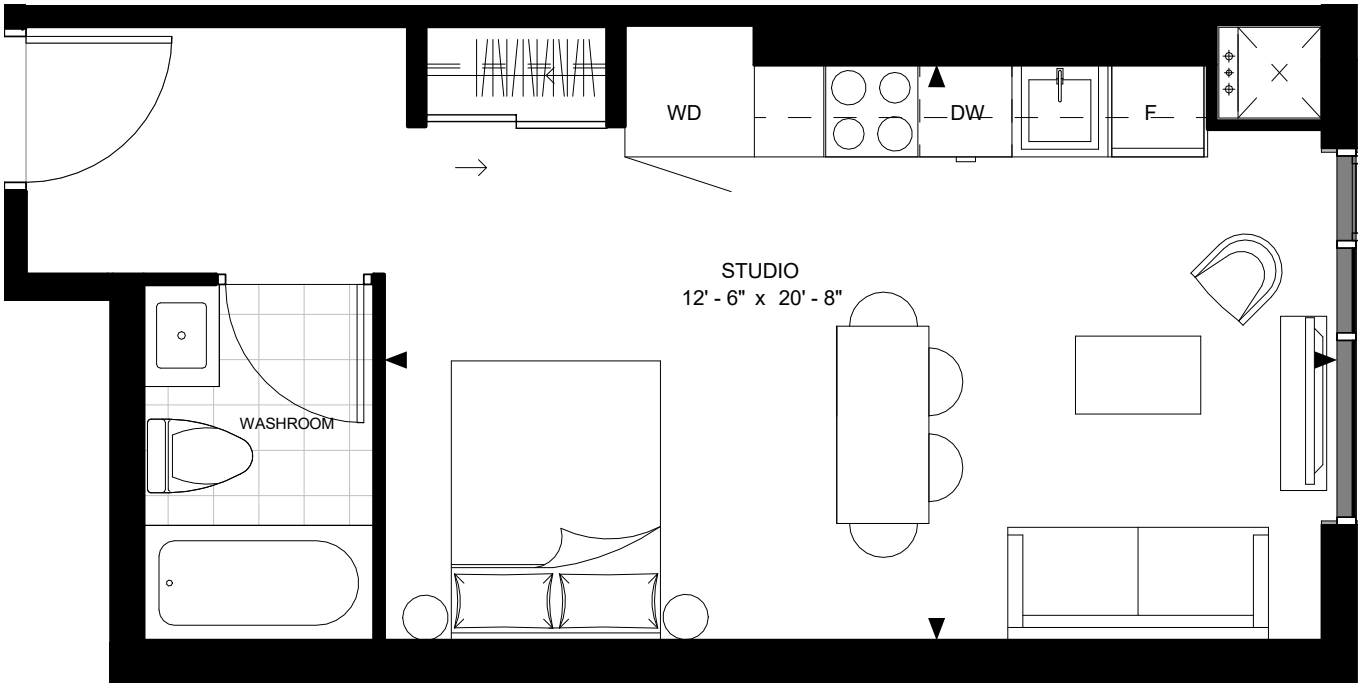



FLOOR 35-46

SUITE B-6
SUITE AREA: 412 SF



Disclaimer : Materials, specifications & floor plans are subject to change without notice. All renderings are artist's conceptions.
All floor plans have approximate dimensions. Actual usable floor space may vary from the stated floor area. E.&O.E.

SUITE 1D1-A

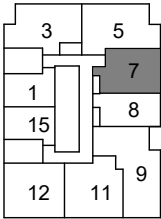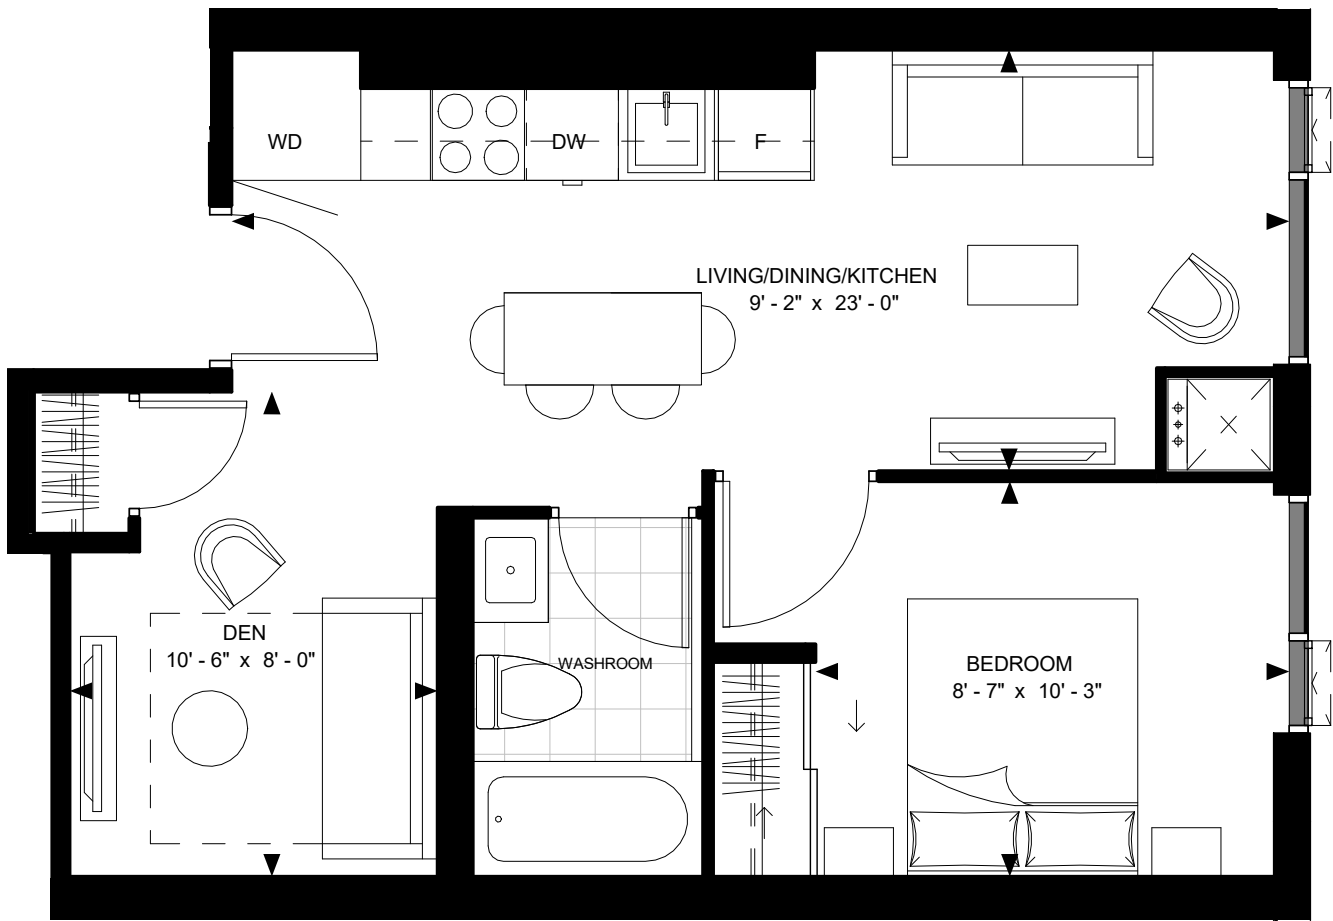

FLOOR 17-46



SUITE 1D1-A
SUITE AREA: 499 SF



Disclaimer : Materials, specifications & floor plans are subject to change without notice. All renderings are artist's conceptions.
All floor plans have approximate dimensions. Actual usable floor space may vary from the stated floor area. E.&O.E.

NOT TO SCALE

SUITE 2-A

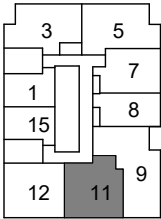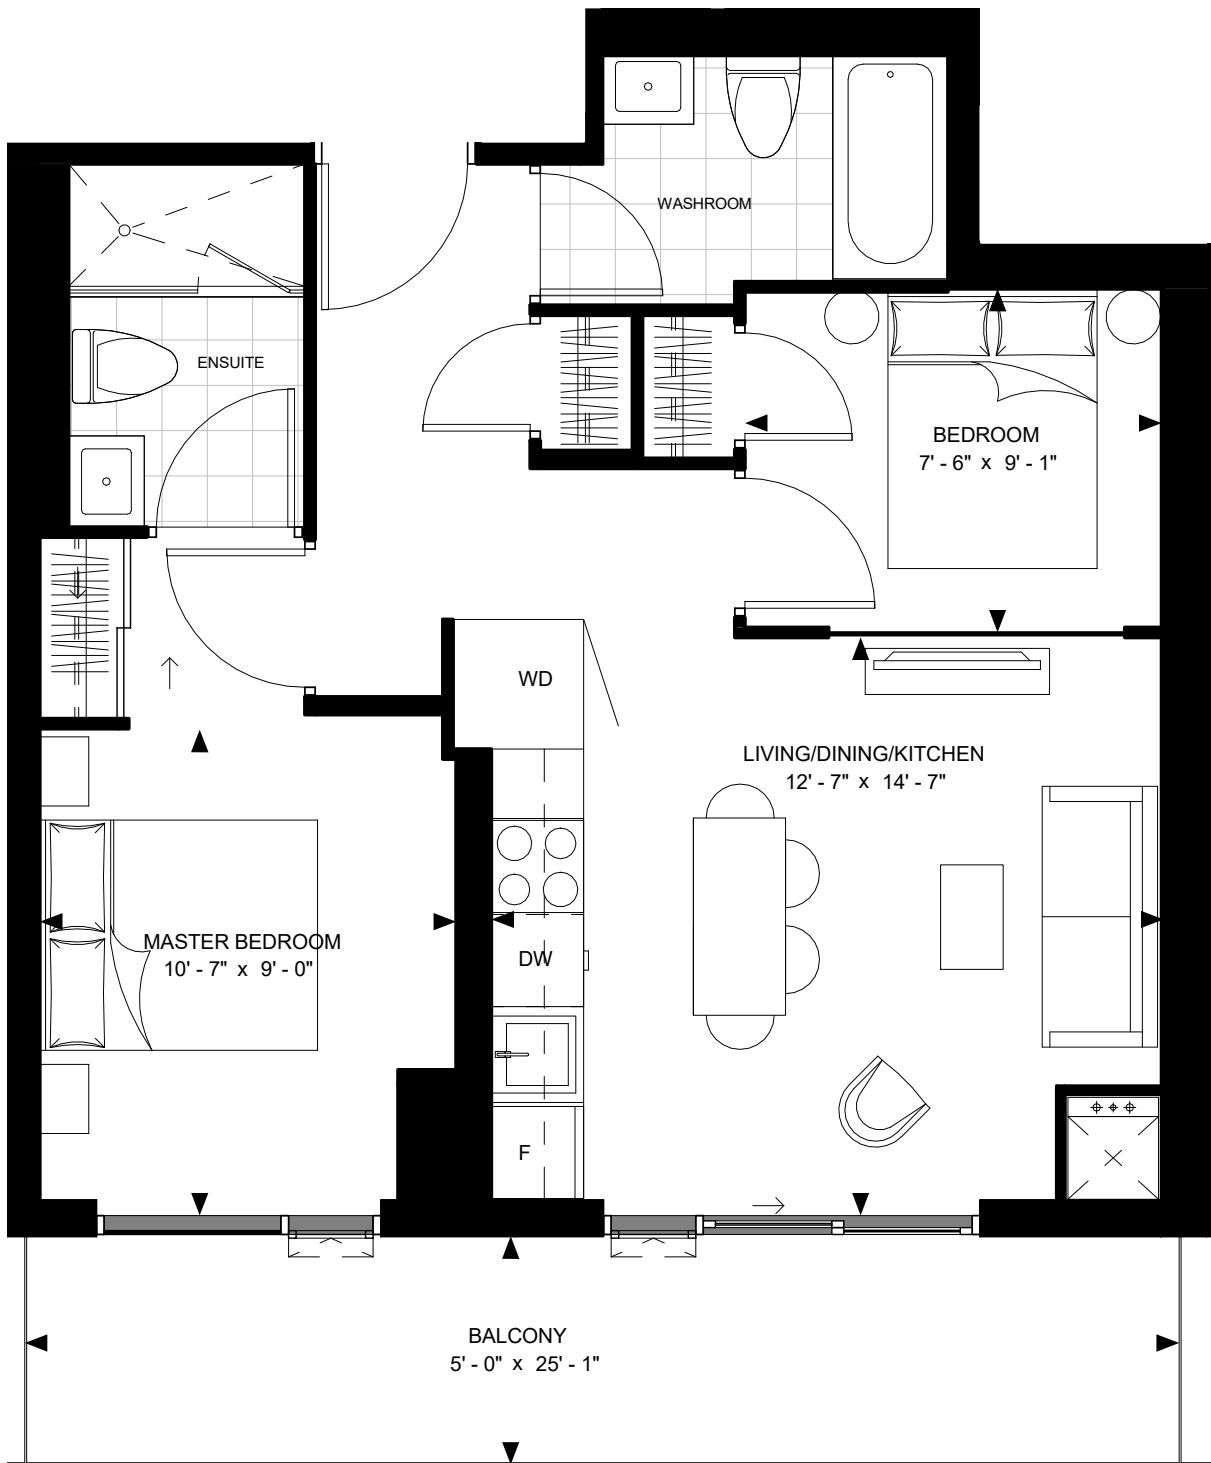

FLOOR 17-46


SUITE 2-A
SUITE AREA: 615 SF




Disclaimer : Materials, specifications & floor plans are subject to change without notice. All renderings are artist's conceptions.
All floor plans have approximate dimensions. Actual usable floor space may vary from the stated floor area. E.&O.E.

NOT TO SCALE

SUITE 2-B

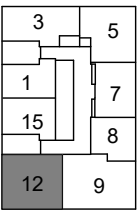

FLOOR 16

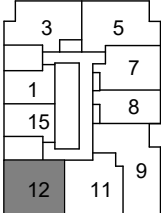

FLOOR 17-46


SUITE 2-B
SUITE AREA: 632 SF



Disclaimer : Materials, specifications & floor plans are subject to change without notice. All renderings are artist's conceptions.
All floor plans have approximate dimensions. Actual usable floor space may vary from the stated floor area. E.&O.E.

NOT TO SCALE

SUITE 2-C

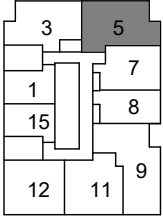

FLOOR 17-46



SUITE 2-C
SUITE AREA: 633 SF



Disclaimer : Materials, specifications & floor plans are subject to change without notice. All renderings are artist's conceptions.
All floor plans have approximate dimensions. Actual usable floor space may vary from the stated floor area. E.&O.E.

NOT TO SCALE

SUITE 2-D

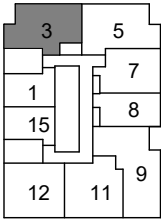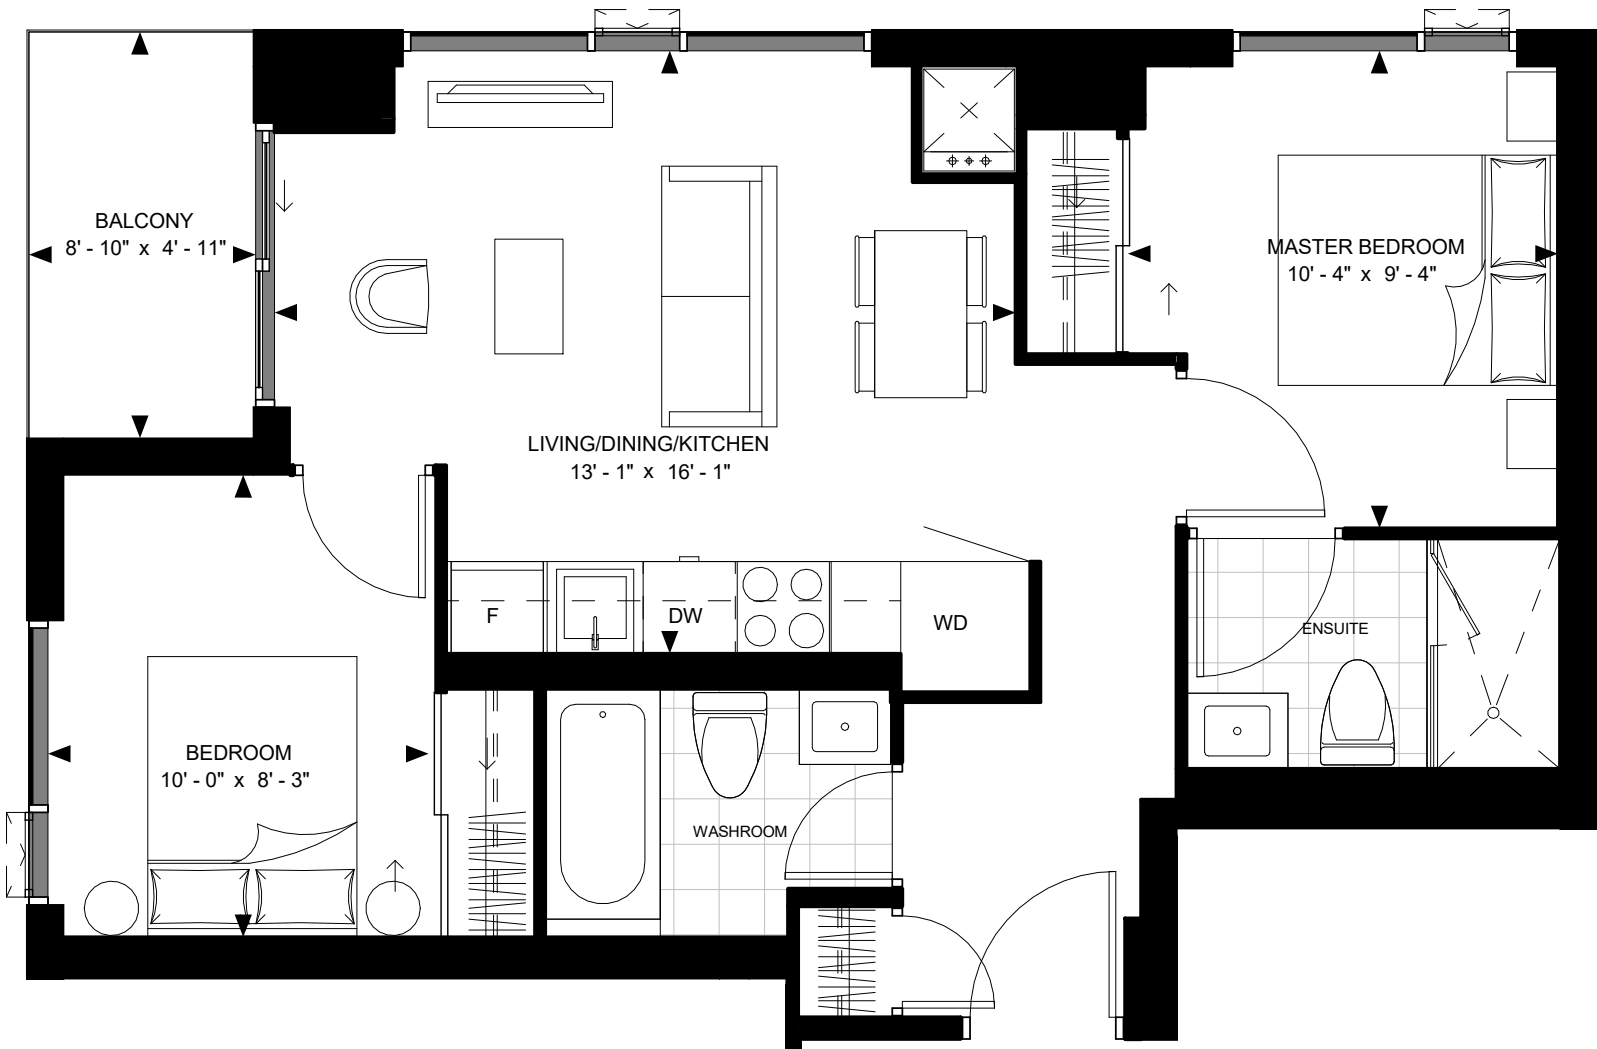

FLOOR 17-46



SUITE 2-D
SUITE AREA: 635 SF



Disclaimer : Materials, specifications & floor plans are subject to change without notice. All renderings are artist's conceptions.
All floor plans have approximate dimensions. Actual usable floor space may vary from the stated floor area. E.&O.E.

NOT TO SCALE

SUITE 2-K

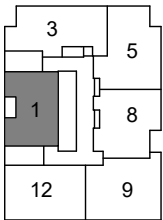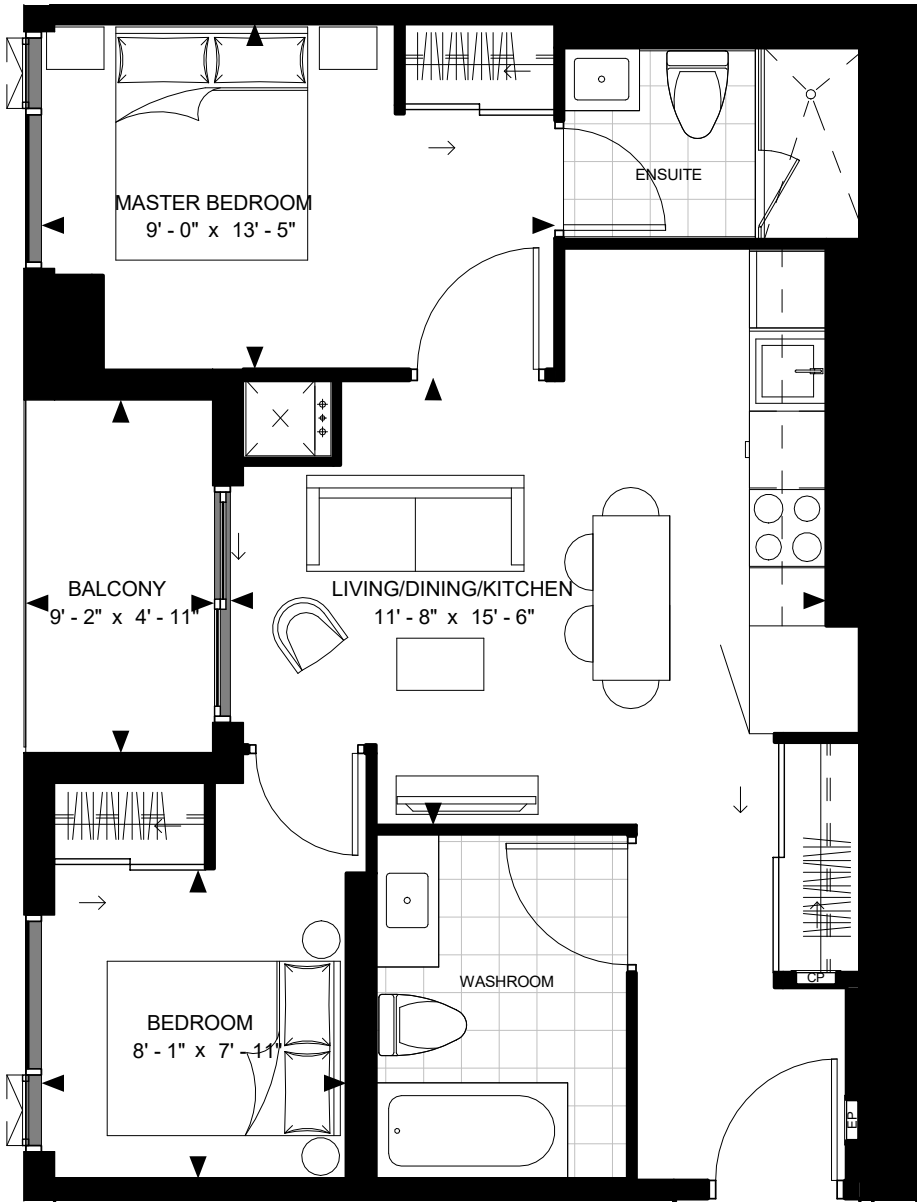


FLOOR 47 - PH

SUITE 2-K
SUITE AREA: 695




Disclaimer : Materials, specifications & floor plans are subject to change without notice. All renderings are artist's conceptions.
All floor plans have approximate dimensions. Actual usable floor space may vary from the stated floor area. E.&O.E.

SUITE 3-A

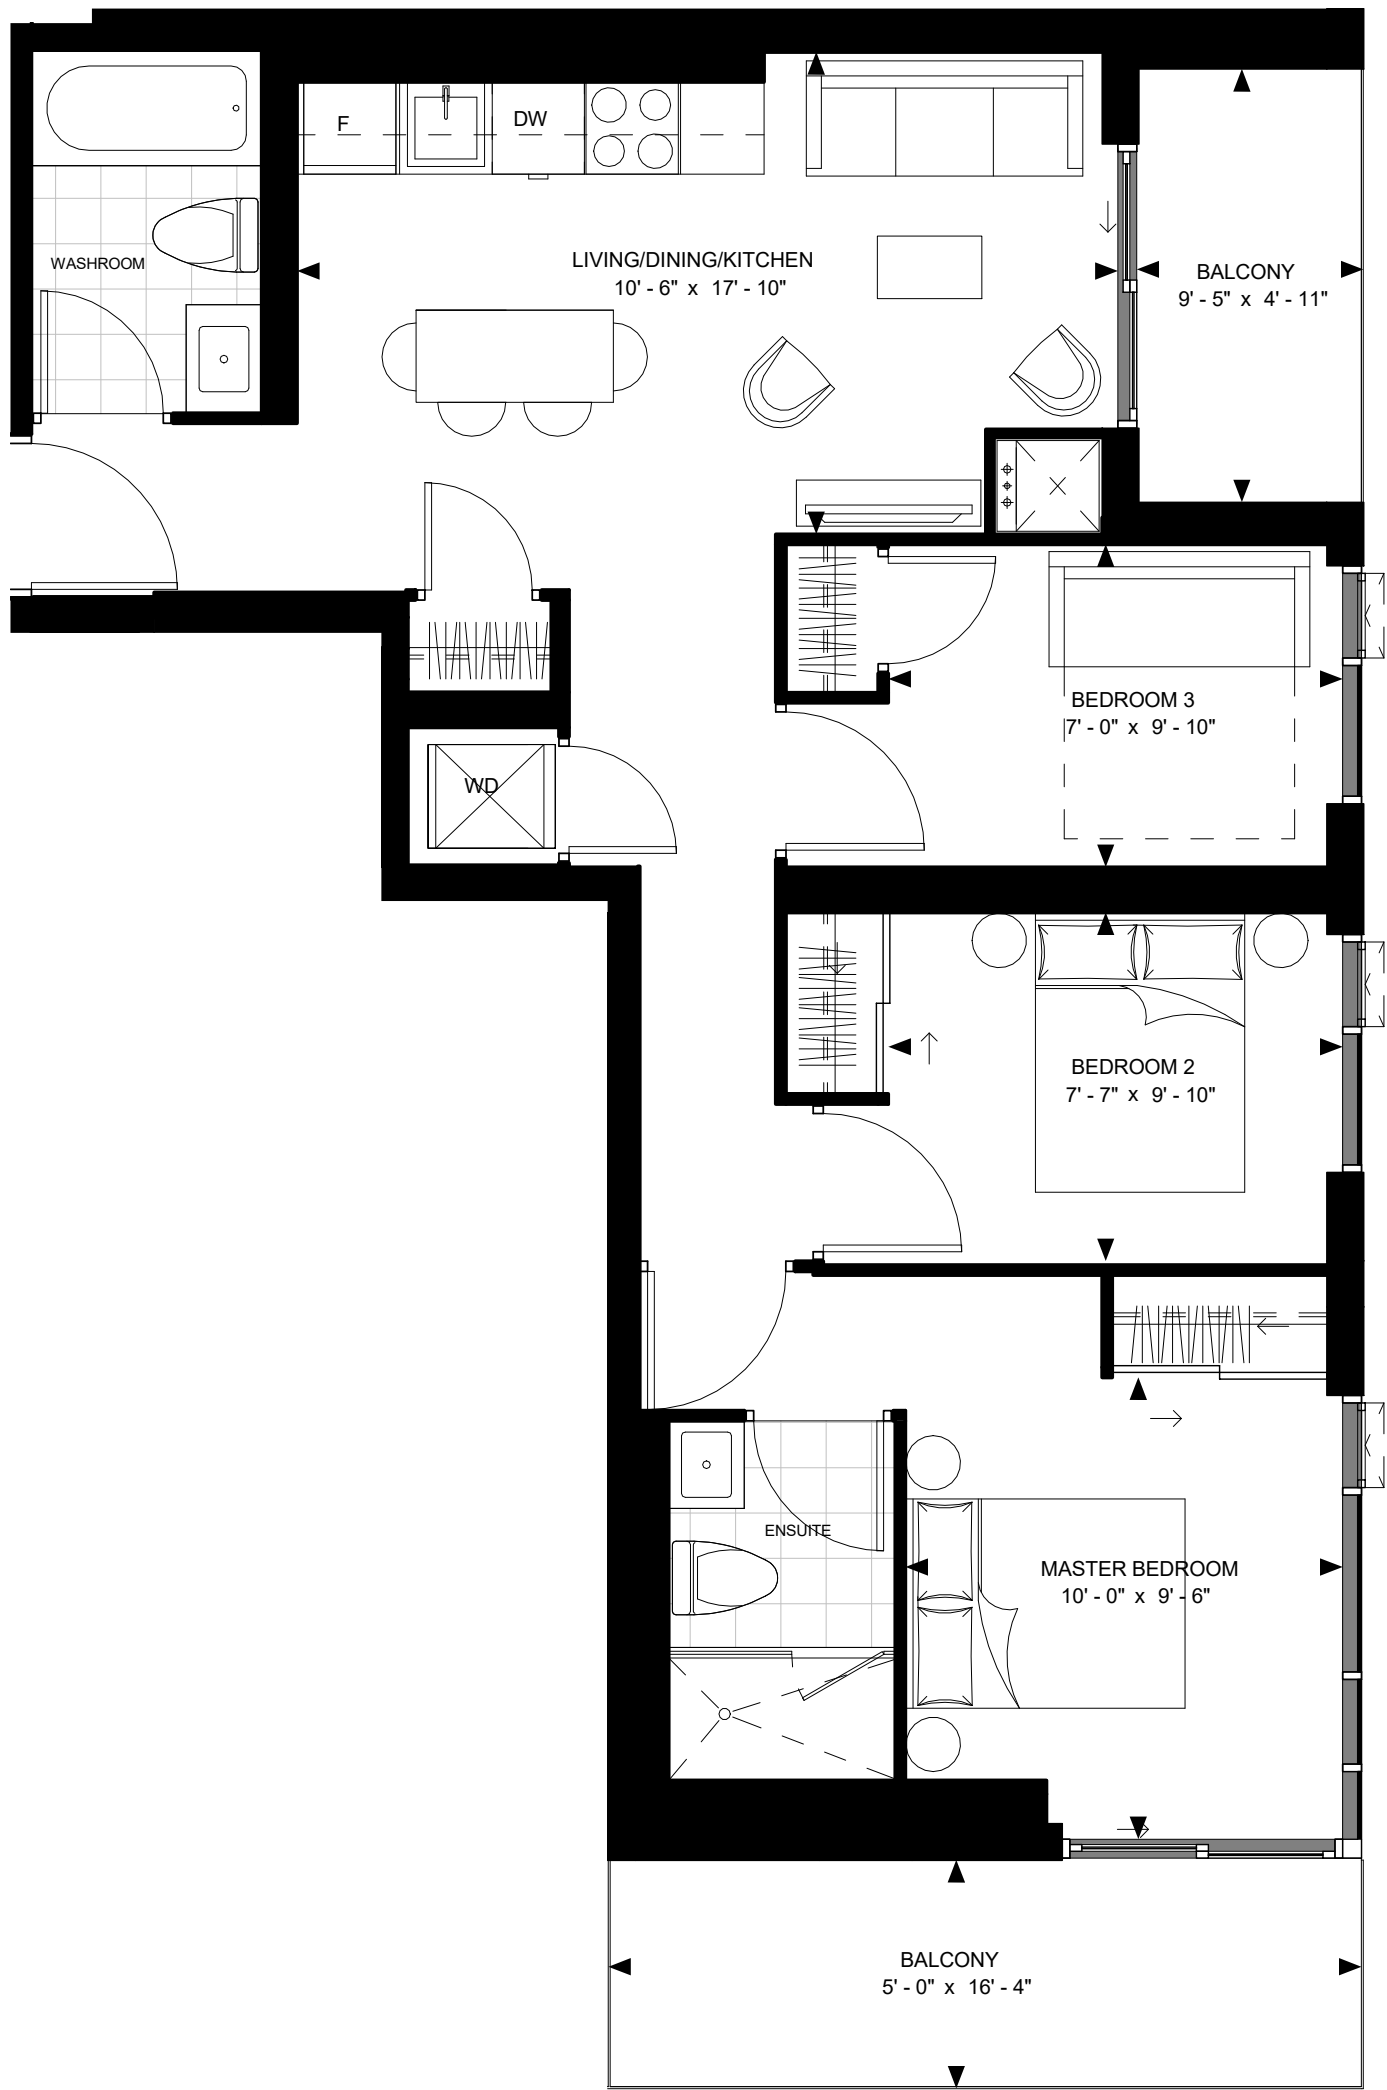

SUITE 3-A
SUITE AREA: 795 SF

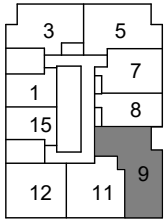



FLOOR 17-46



Disclaimer : Materials, specifications & floor plans are subject to change without notice. All renderings are artist's conceptions.
All floor plans have approximate dimensions. Actual usable floor space may vary from the stated floor area. E.&O.E.

NOT TO SCALE

SUITE 3-B

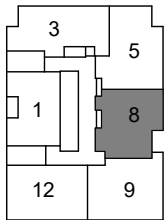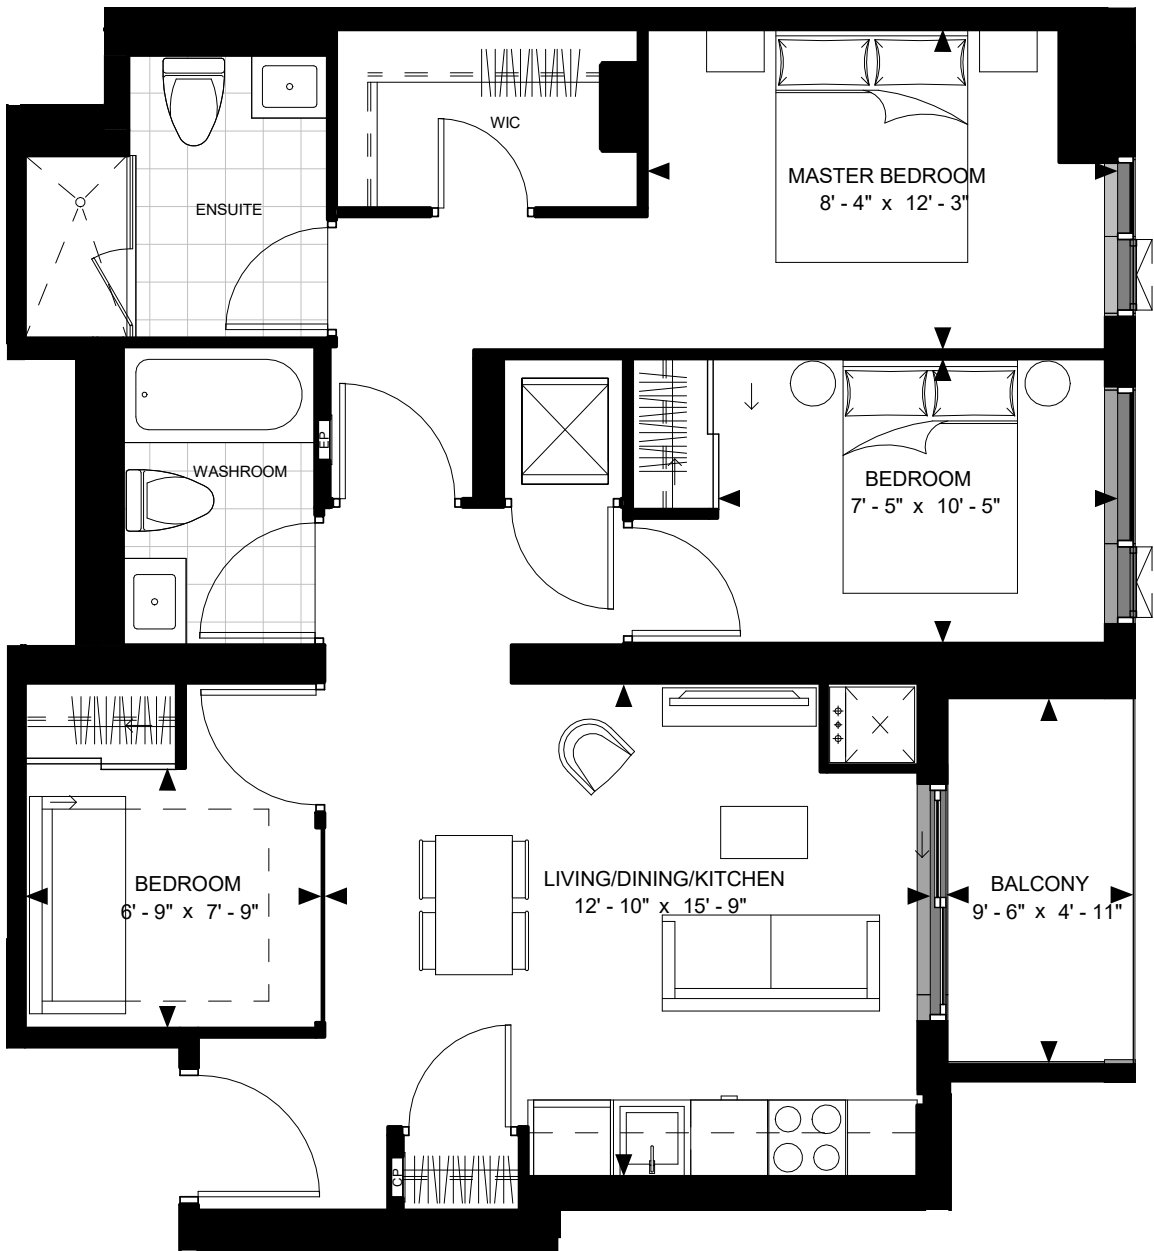

FLOOR 47 - PH

SUITE 3-B
SUITE AREA: 816 SF





Disclaimer : Materials, specifications & floor plans are subject to change without notice. All renderings are artist's conceptions.
All floor plans have approximate dimensions. Actual usable floor space may vary from the stated floor area. E.&O.E.

NOT TO SCALE

SUITE 3-C

BALCONY
9' - 6" x 4' - 11"

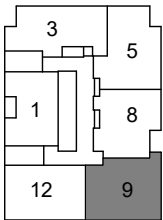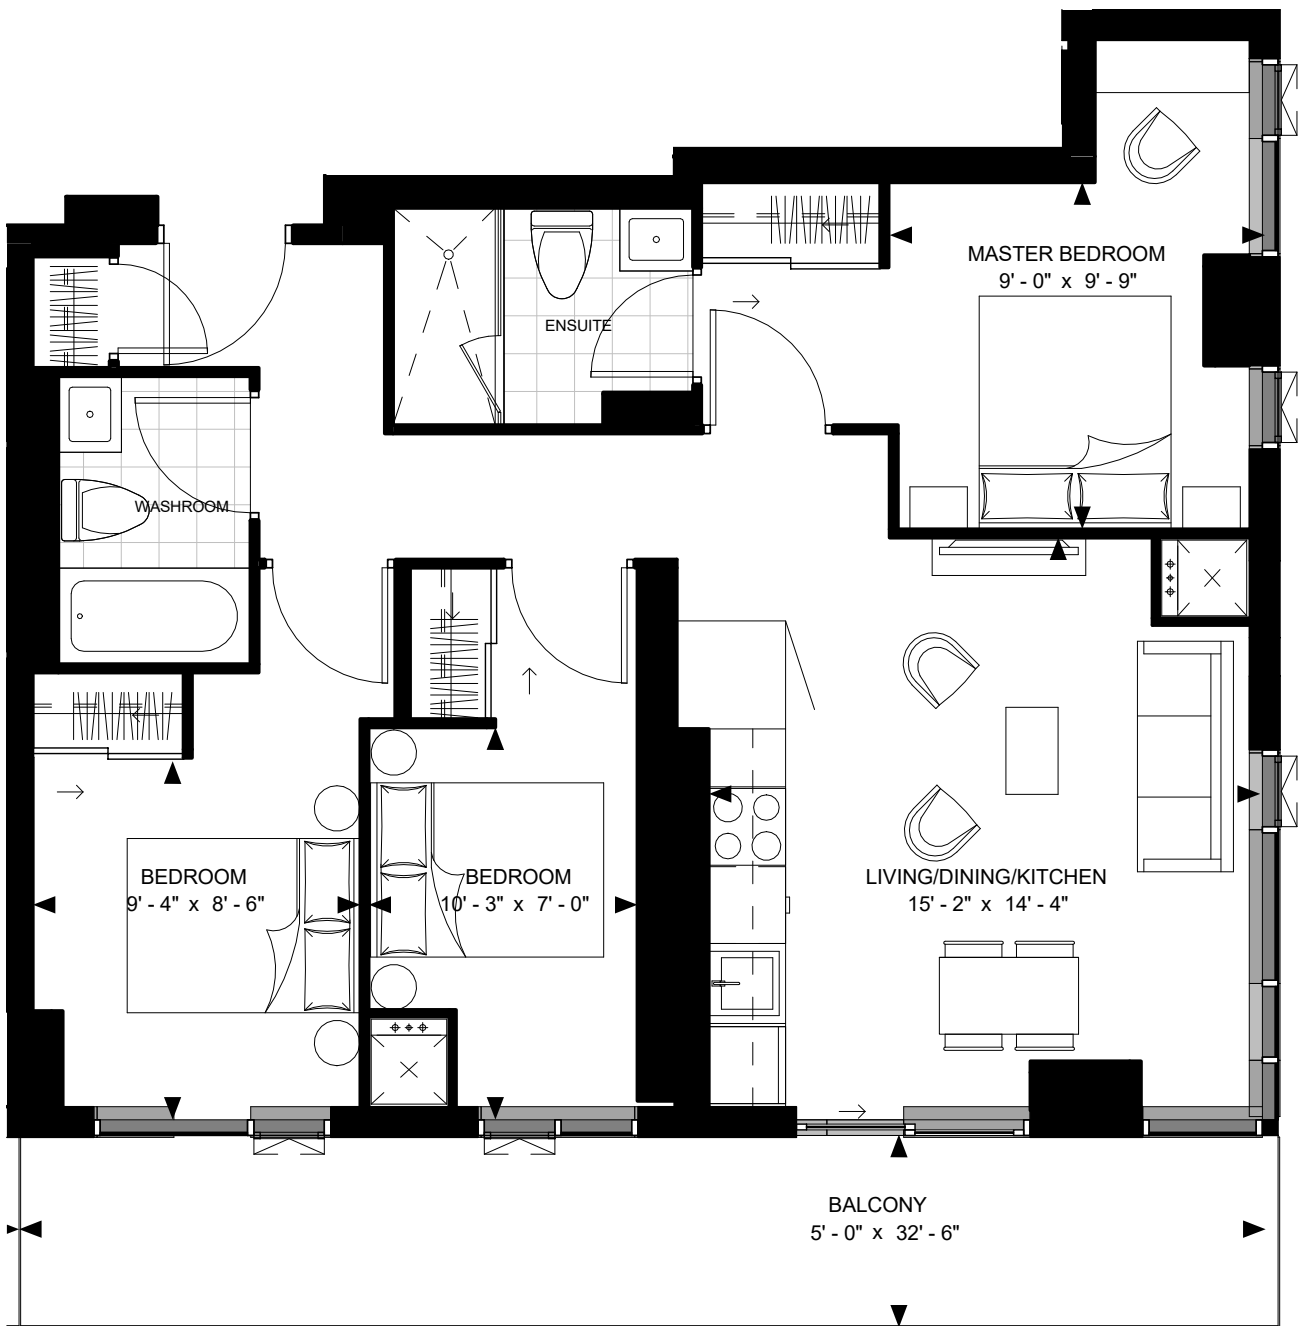

FLOOR 47 - PH



SUITE 3-C
SUITE AREA: 837 SF



Disclaimer : Materials, specifications & floor plans are subject to change without notice. All renderings are artist's conceptions.
All floor plans have approximate dimensions. Actual usable floor space may vary from the stated floor area. E.&O.E.

NOT TO SCALE

SUITE 3-D

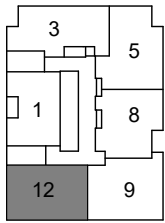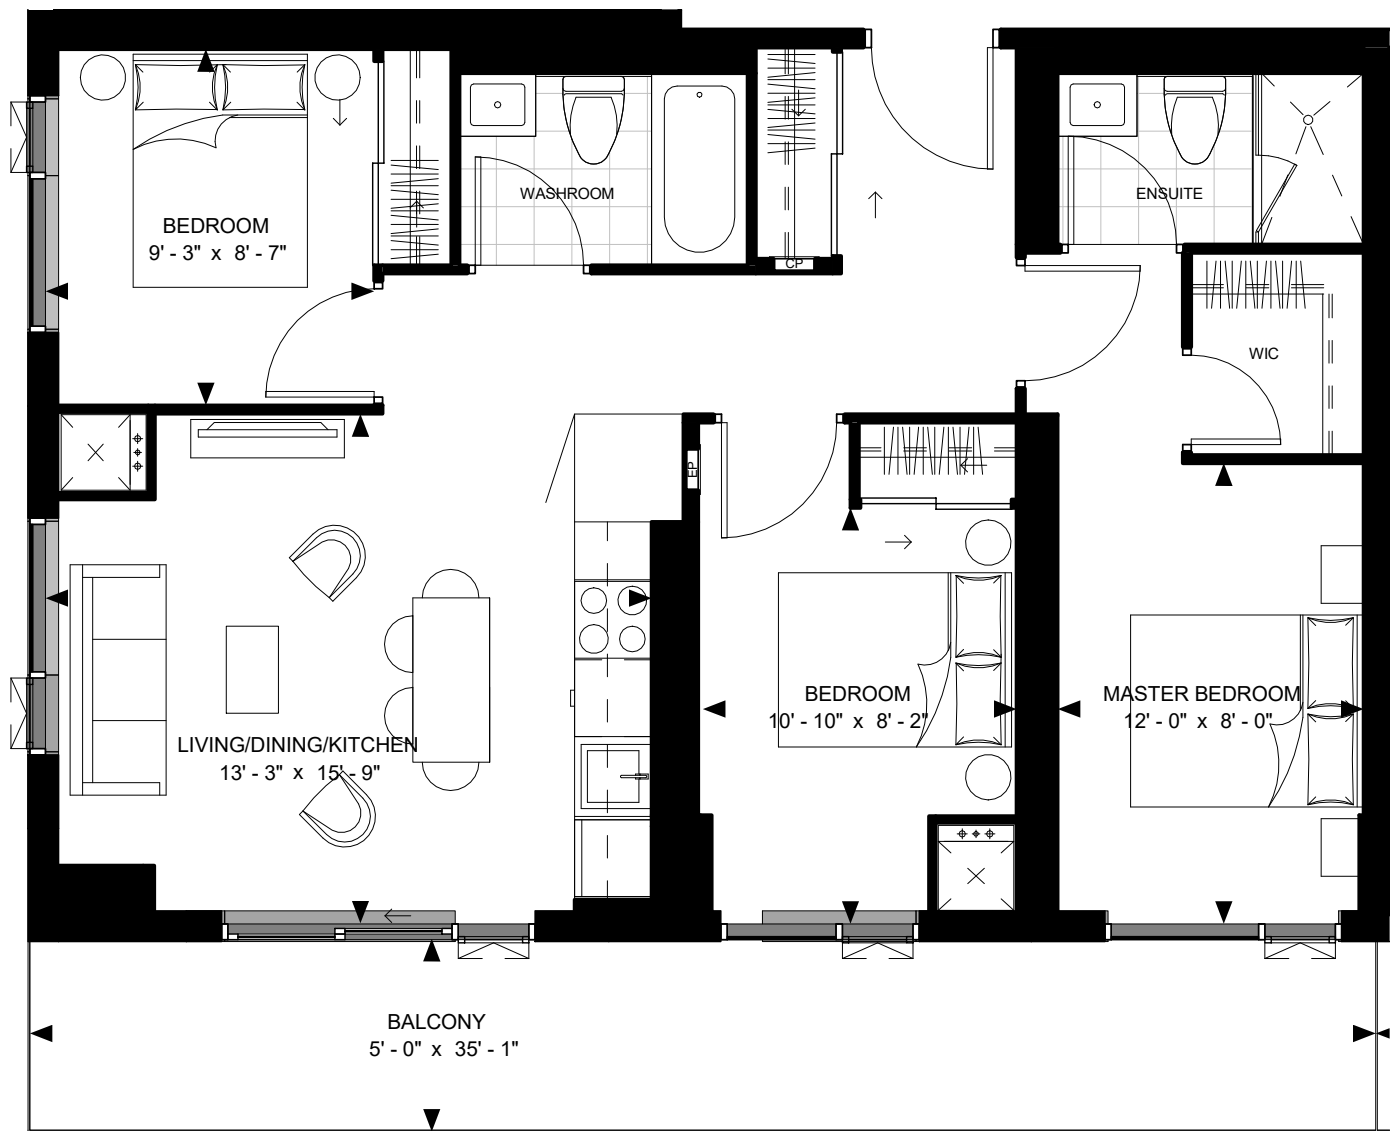

FLOOR 47 - PH


SUITE 3-D
SUITE AREA: 842 SF



Disclaimer : Materials, specifications & floor plans are subject to change without notice. All renderings are artist's conceptions.
All floor plans have approximate dimensions. Actual usable floor space may vary from the stated floor area. E.&O.E.

NOT TO SCALE

SUITE 3-E

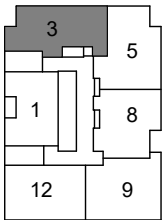

FLOOR 47 - PH



SUITE 3-E
SUITE AREA: 857 SF



Disclaimer : Materials, specifications & floor plans are subject to change without notice. All renderings are artist's conceptions.
All floor plans have approximate dimensions. Actual usable floor space may vary from the stated floor area. E.&O.E.

NOT TO SCALE

SUITE 3-F

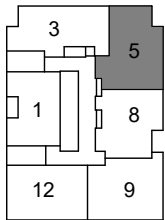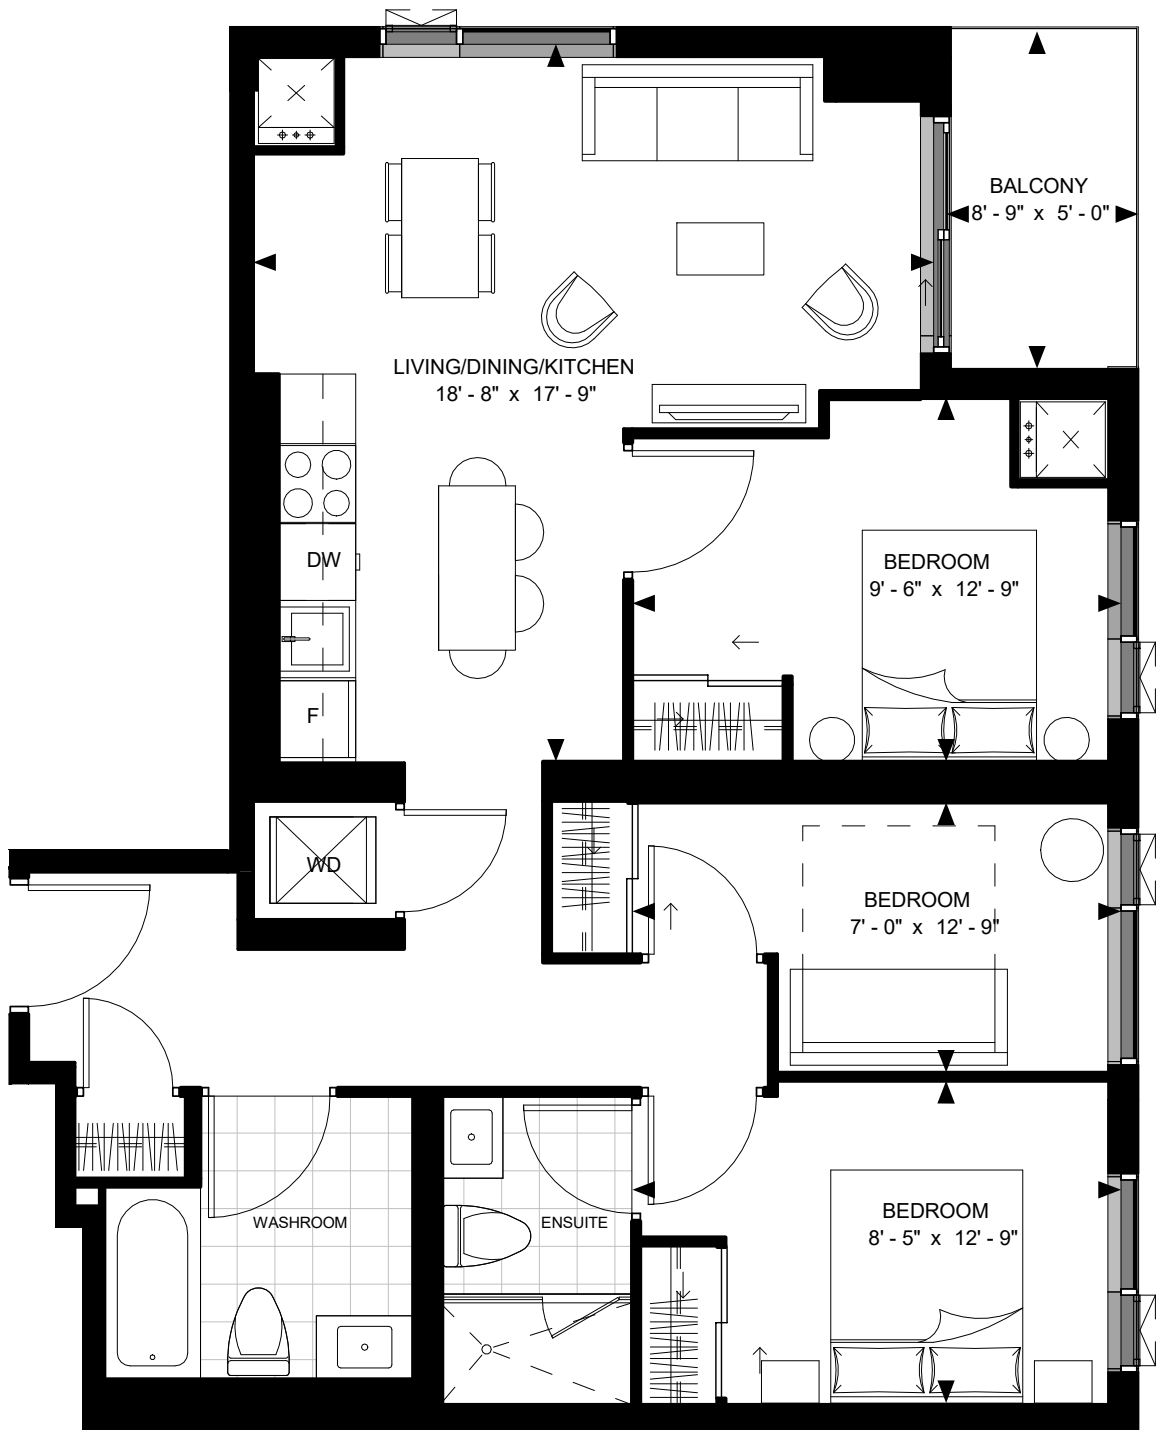

SUITE 3-F
SUITE AREA: 878 SF



Disclaimer : Materials, specifications & floor plans are subject to change without notice. All renderings are artist's conceptions.
All floor plans have approximate dimensions. Actual usable floor space may vary from the stated floor area. E.&O.E.

NOT TO SCALE